



2-IZBOVÝ BYT - SB.09.06.08

2-room apartment

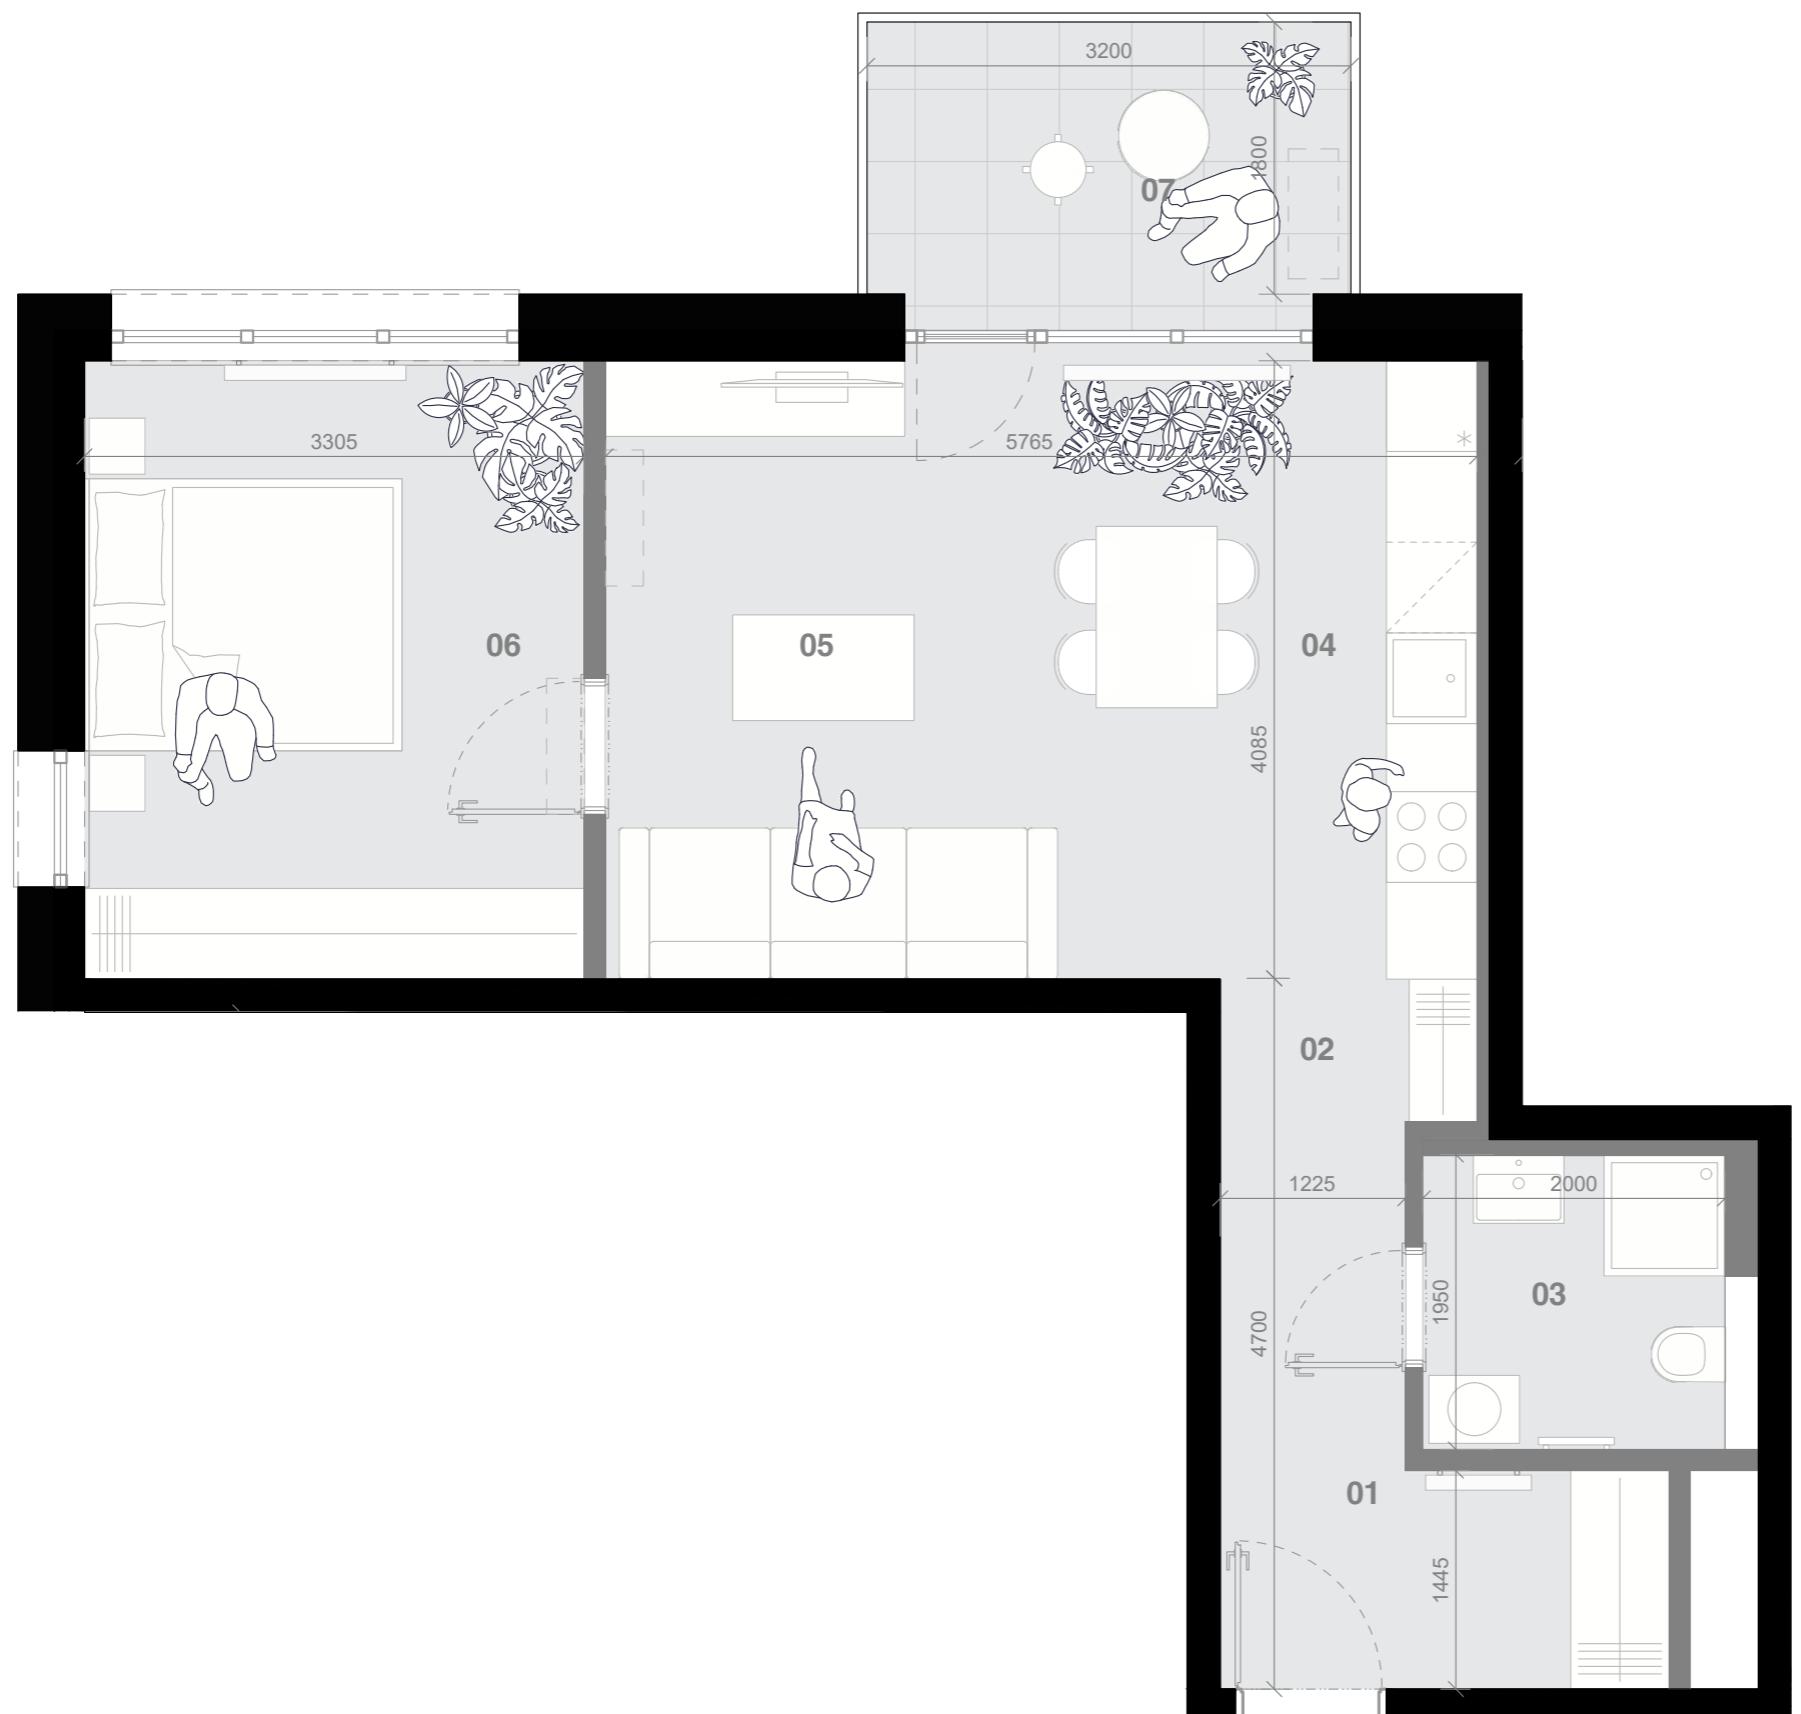

Plochy jednotlivých bytov sú iba orientačné. Zariadenie bytu (nábytok, kuchynská linka, spotrebiče, atď.) a jeho poloha sú iba orientačné a nie sú súčasťou dodania. Rozsah dodania je špecifikovaný v štandardnom vybavení. Uvedené rozmery sú predbežné a nemusia sa zhodovať s realizačným projektom. Zmeny vyhradené.

The areas of individual apartments are indicative only. The equipment of the apartment (furniture, kitchen unit, appliances, etc.) and its location are indicative only and are not part of the delivery. The scope of delivery is specified in the standard equipment. The stated dimensions are preliminary and may not coincide with the implementation project. Changes reserved.

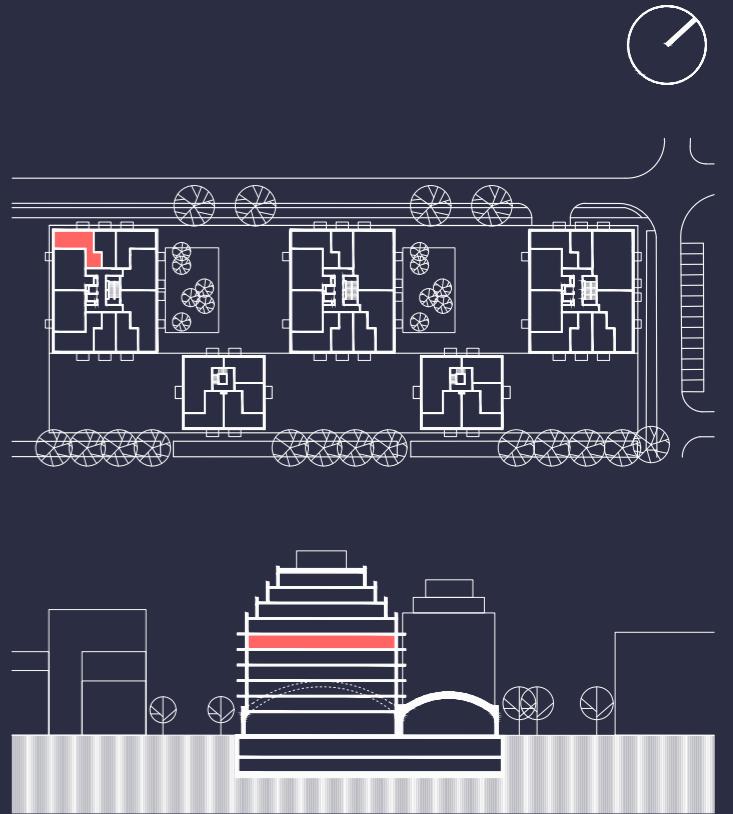
SB.09.06.08

01	Predsieň	entrance	4,48 m ²
02	Chodba	hall	4,43 m ²
03	Kúpelňa	bathroom	3,89 m ²
04	Kuchyňa	kitchen	7,03 m ²
05	Obývacia izba	living room	16,88 m ²
06	Izba	room	13,52 m ²
07	Balkón	balcony	6,39 m ²

Interiér spolu

Exteriér spolu

interior summary

 50,23 m²

exterior summary

 6,39 m²