
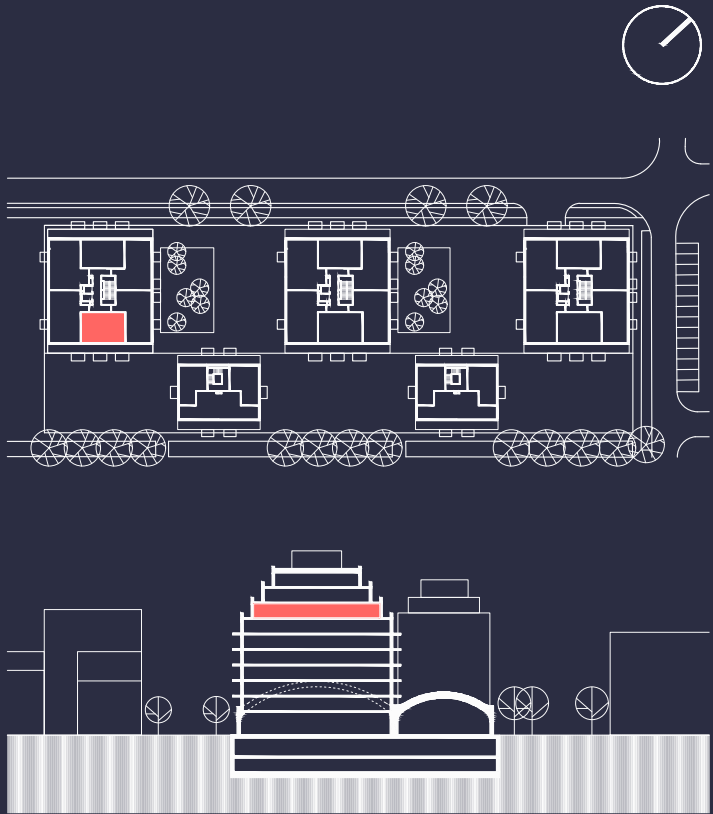


3-IZBOVÝ BYT - SB.09.08.03

3-room apartment

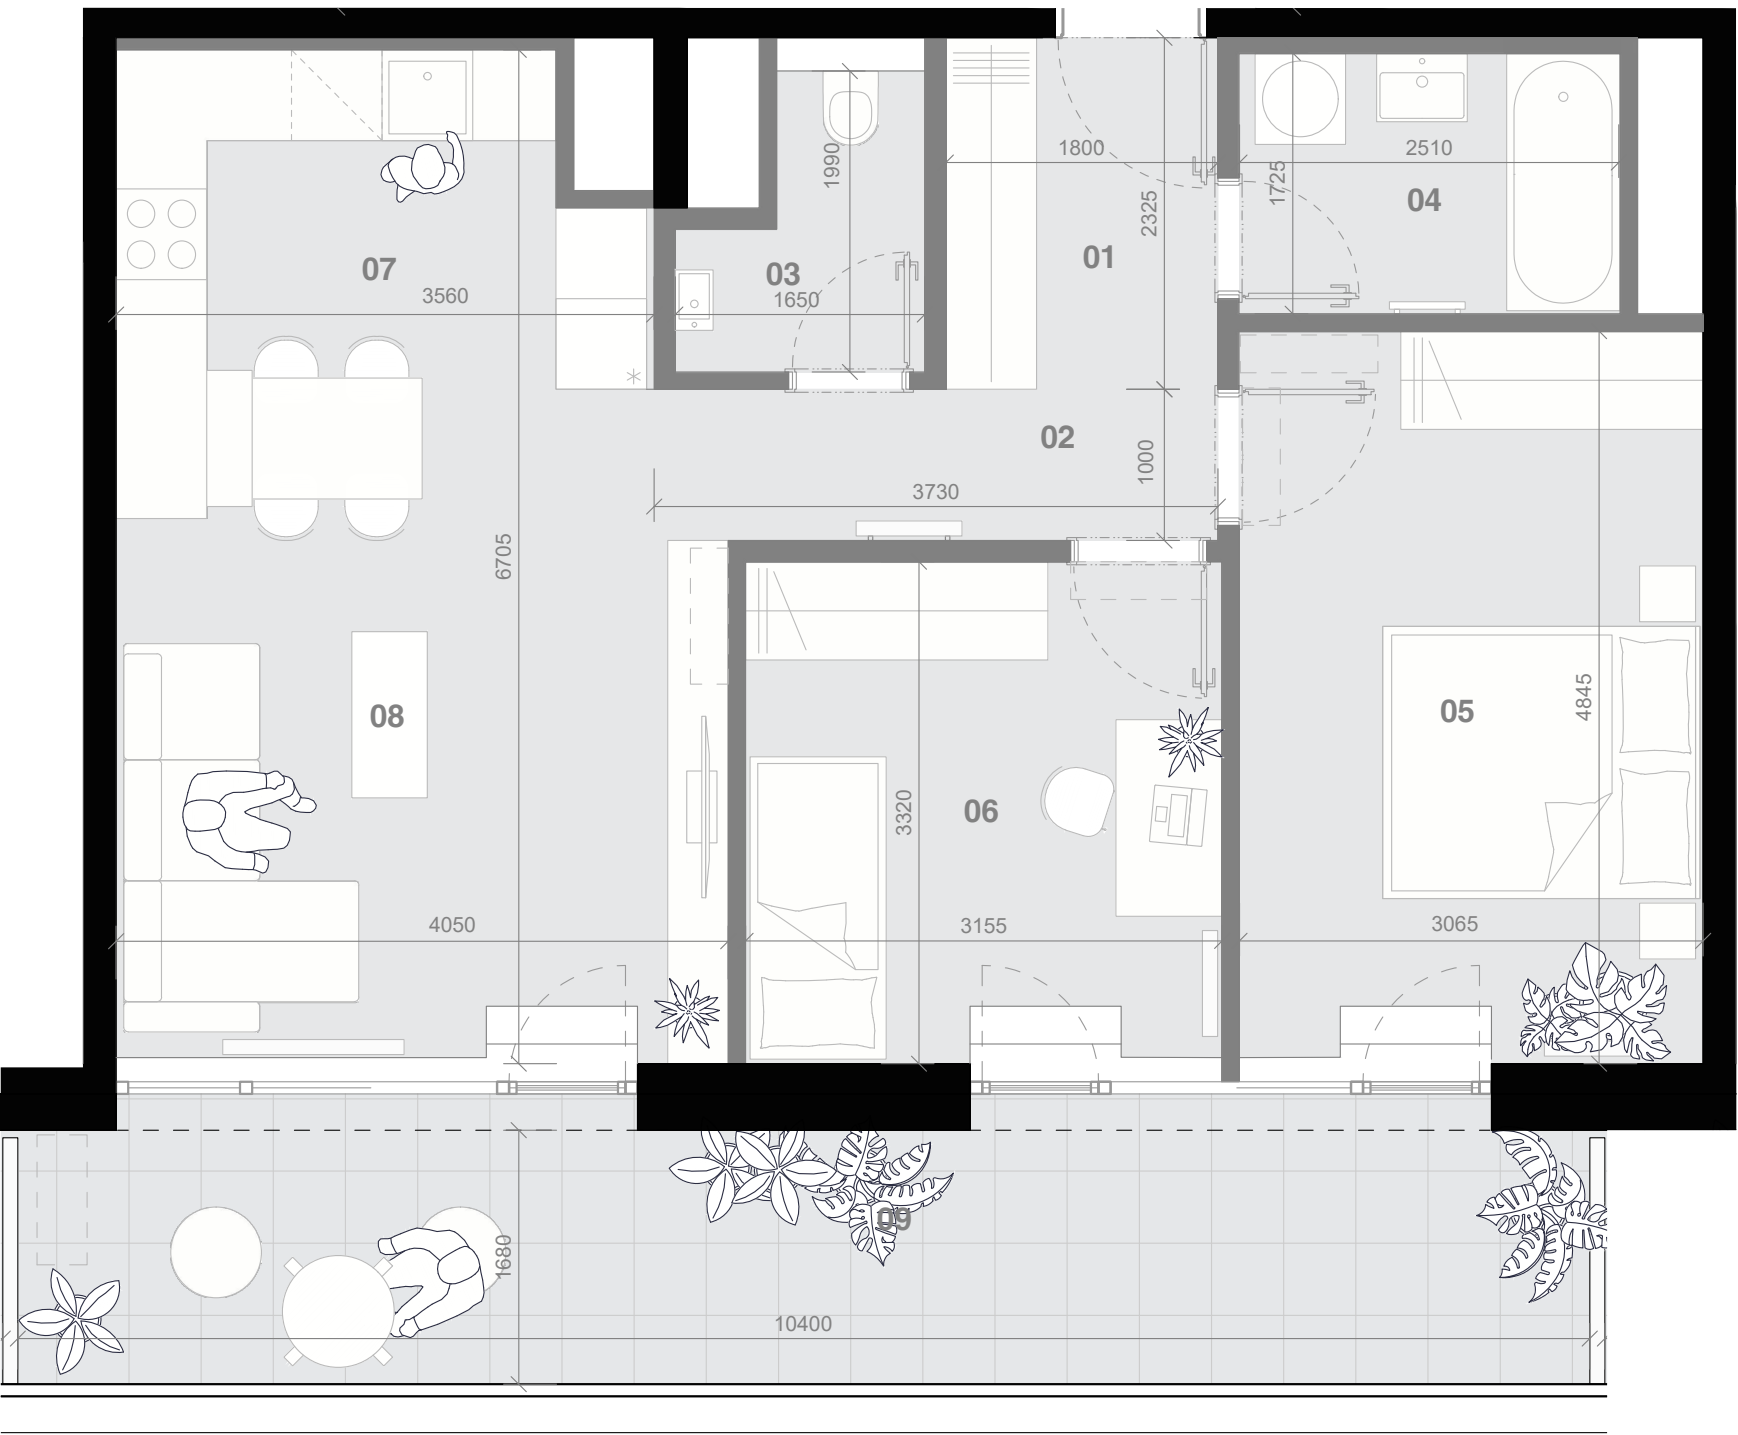

SB.09.08.03			
01	Predsieň	entrance	4,18 m ²
02	Chodba	hall	3,24 m ²
03	WC	toilet	2,58 m ²
04	Kúpeľňa	bathroom	4,33 m ²
05	Izba	room	14,87 m ²
06	Izba	room	10,46 m ²
07	Kuchyňa	kitchen	7,31 m ²
08	Obývacia izba	living room	18,06 m ²
09	Terasa	terrace	19,27 m ²
Interiér spolu		interior summary	65,03 m ²
Exteriér spolu		exterior summary	19,27 m ²

Plochy jednotlivých bytov sú iba orientačné. Zariadenie bytu (nábytok, kuchynská linka, spotrebiče, atď.) a jeho poloha sú iba orientačné a nie sú súčasťou dodania. Rozsah dodania je špecifikovaný v štandardnom vybavení. Uvedené rozmery sú predbežné a nemusia sa zhodovať s realizačným projektom. Zmeny vyhradené.

The areas of individual apartments are indicative only. The equipment of the apartment (furniture, kitchen unit, appliances, etc.) and its location are indicative only and are not part of the delivery. The scope of delivery is specified in the standard equipment. The stated dimensions are preliminary and may not coincide with the implementation project. Changes reserved.