
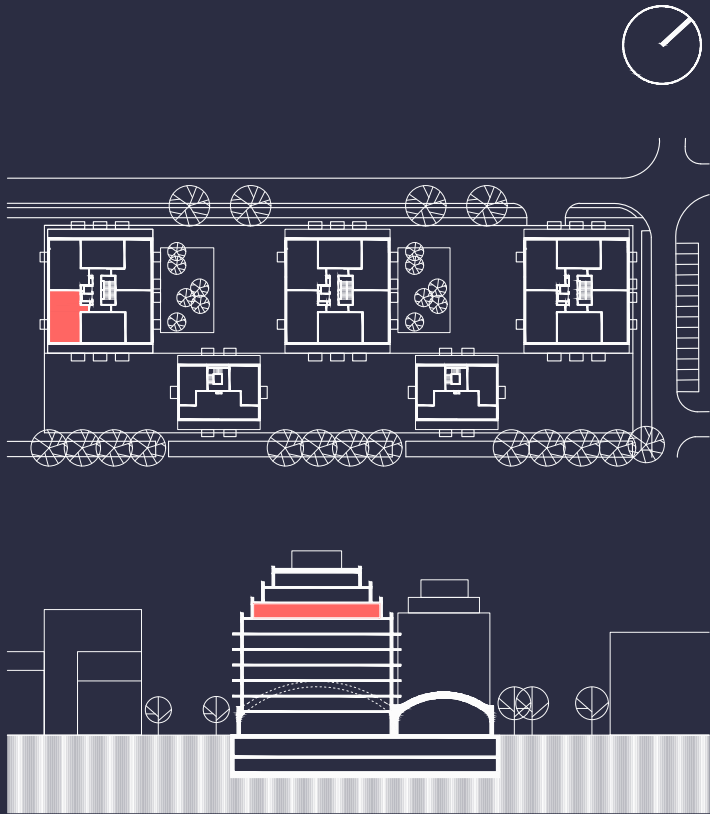


3-IZBOVÝ BYT - SB.09.08.04

3-room apartment

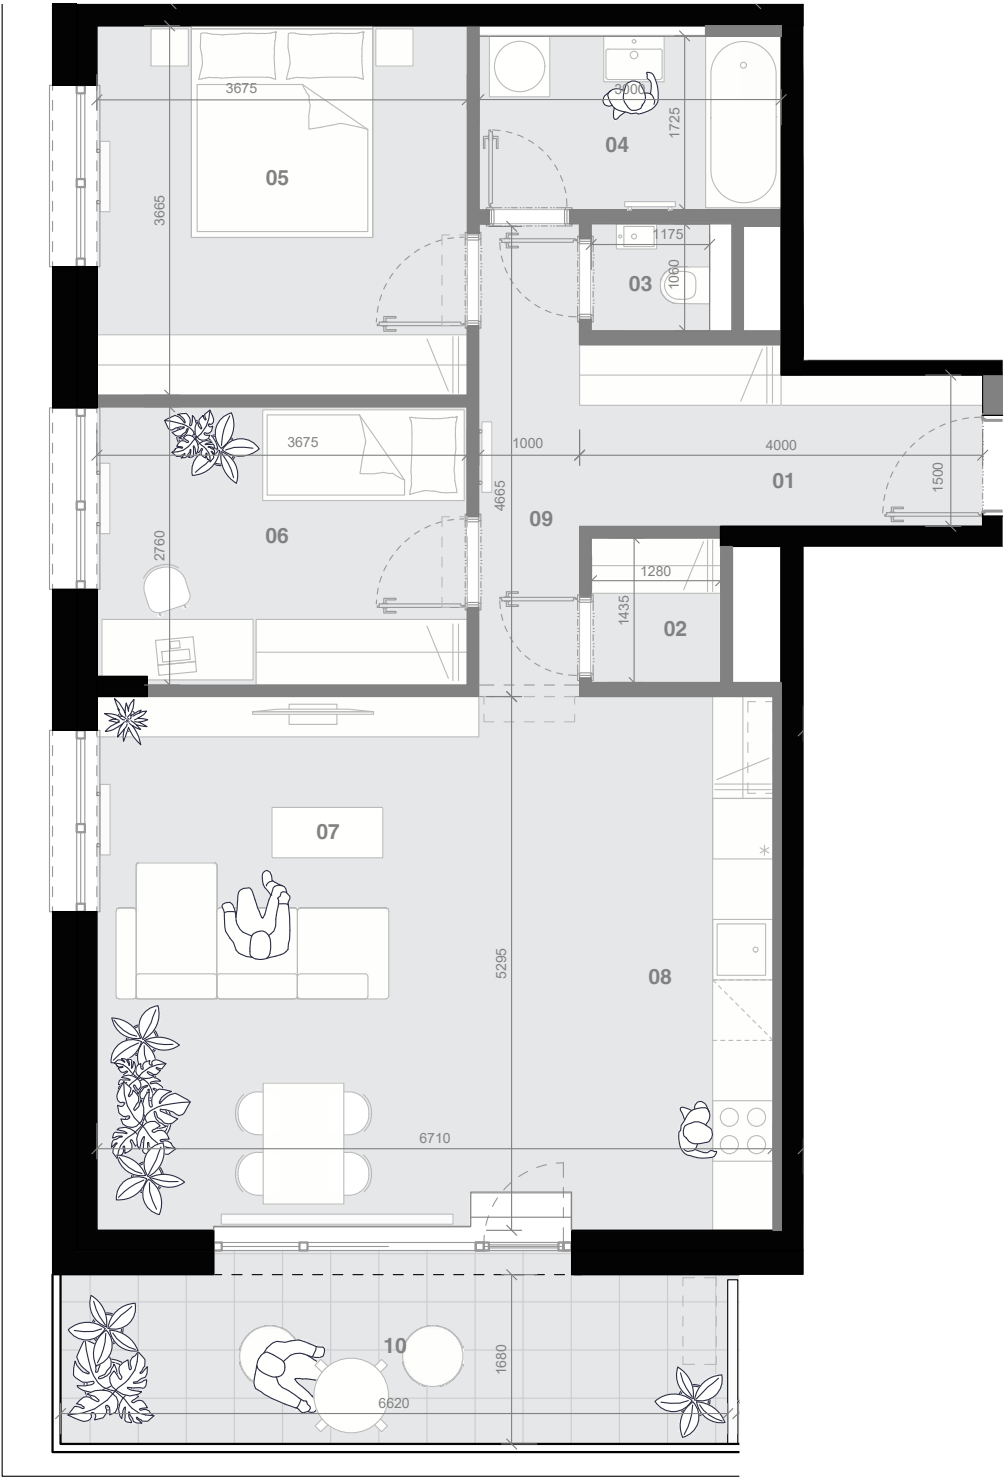

SB.09.08.04			
01	Predsieň	entrance	6,60 m ²
02	Šatník	wardrobe	1,84 m ²
03	WC	toilet	1,25 m ²
04	Kúpeľňa	bathroom	5,16 m ²
05	Izba	room	13,47 m ²
06	Izba	room	10,10 m ²
07	Obývacia izba	living room	20,07 m ²
08	Kuchyňa	kitchen	15,46 m ²
09	Chodba	hall	4,69 m ²
10	Terasa	terrace	12,08 m ²
Interiér spolu		interior summary	78,64 m ²
Exteriér spolu		exterior summary	12,08 m ²

Plochy jednotlivých bytov sú iba orientačné. Zariadenie bytu (nábytok, kuchynská linka, spotrebiče, atď.) a jeho poloha sú iba orientačné a nie sú súčasťou dodania. Rozsah dodania je špecifikovaný v štandardnom vybavení. Uvedené rozmery sú predbežné a nemusia sa zhodovať s realizačným projektom. Zmeny vyhradené.

The areas of individual apartments are indicative only. The equipment of the apartment (furniture, kitchen unit, appliances, etc.) and its location are indicative only and are not part of the delivery. The scope of delivery is specified in the standard equipment. The stated dimensions are preliminary and may not coincide with the implementation project. Changes reserved.