
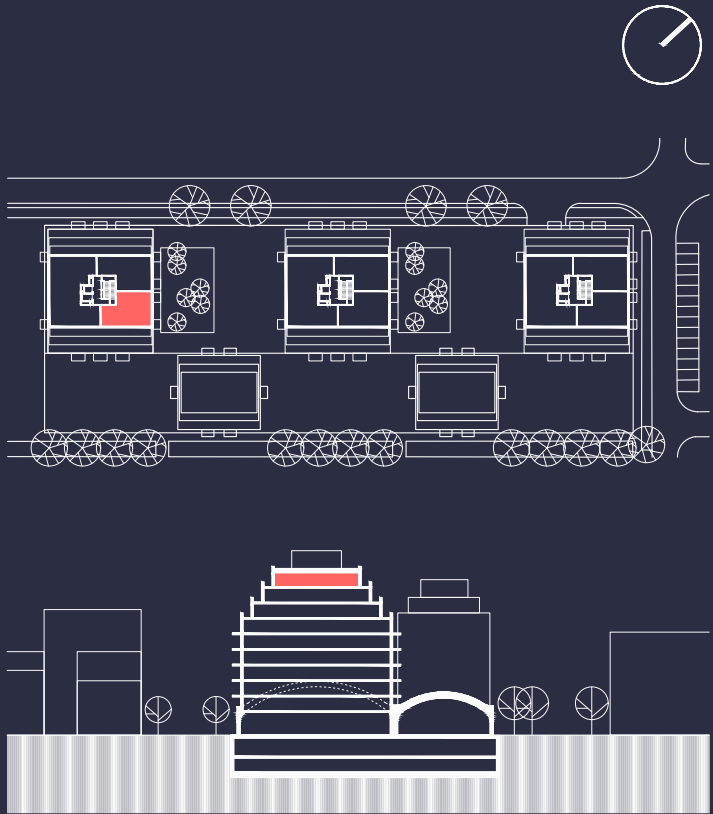


2-IZBOVÝ BYT - SB.09.10.02

2-room apartment

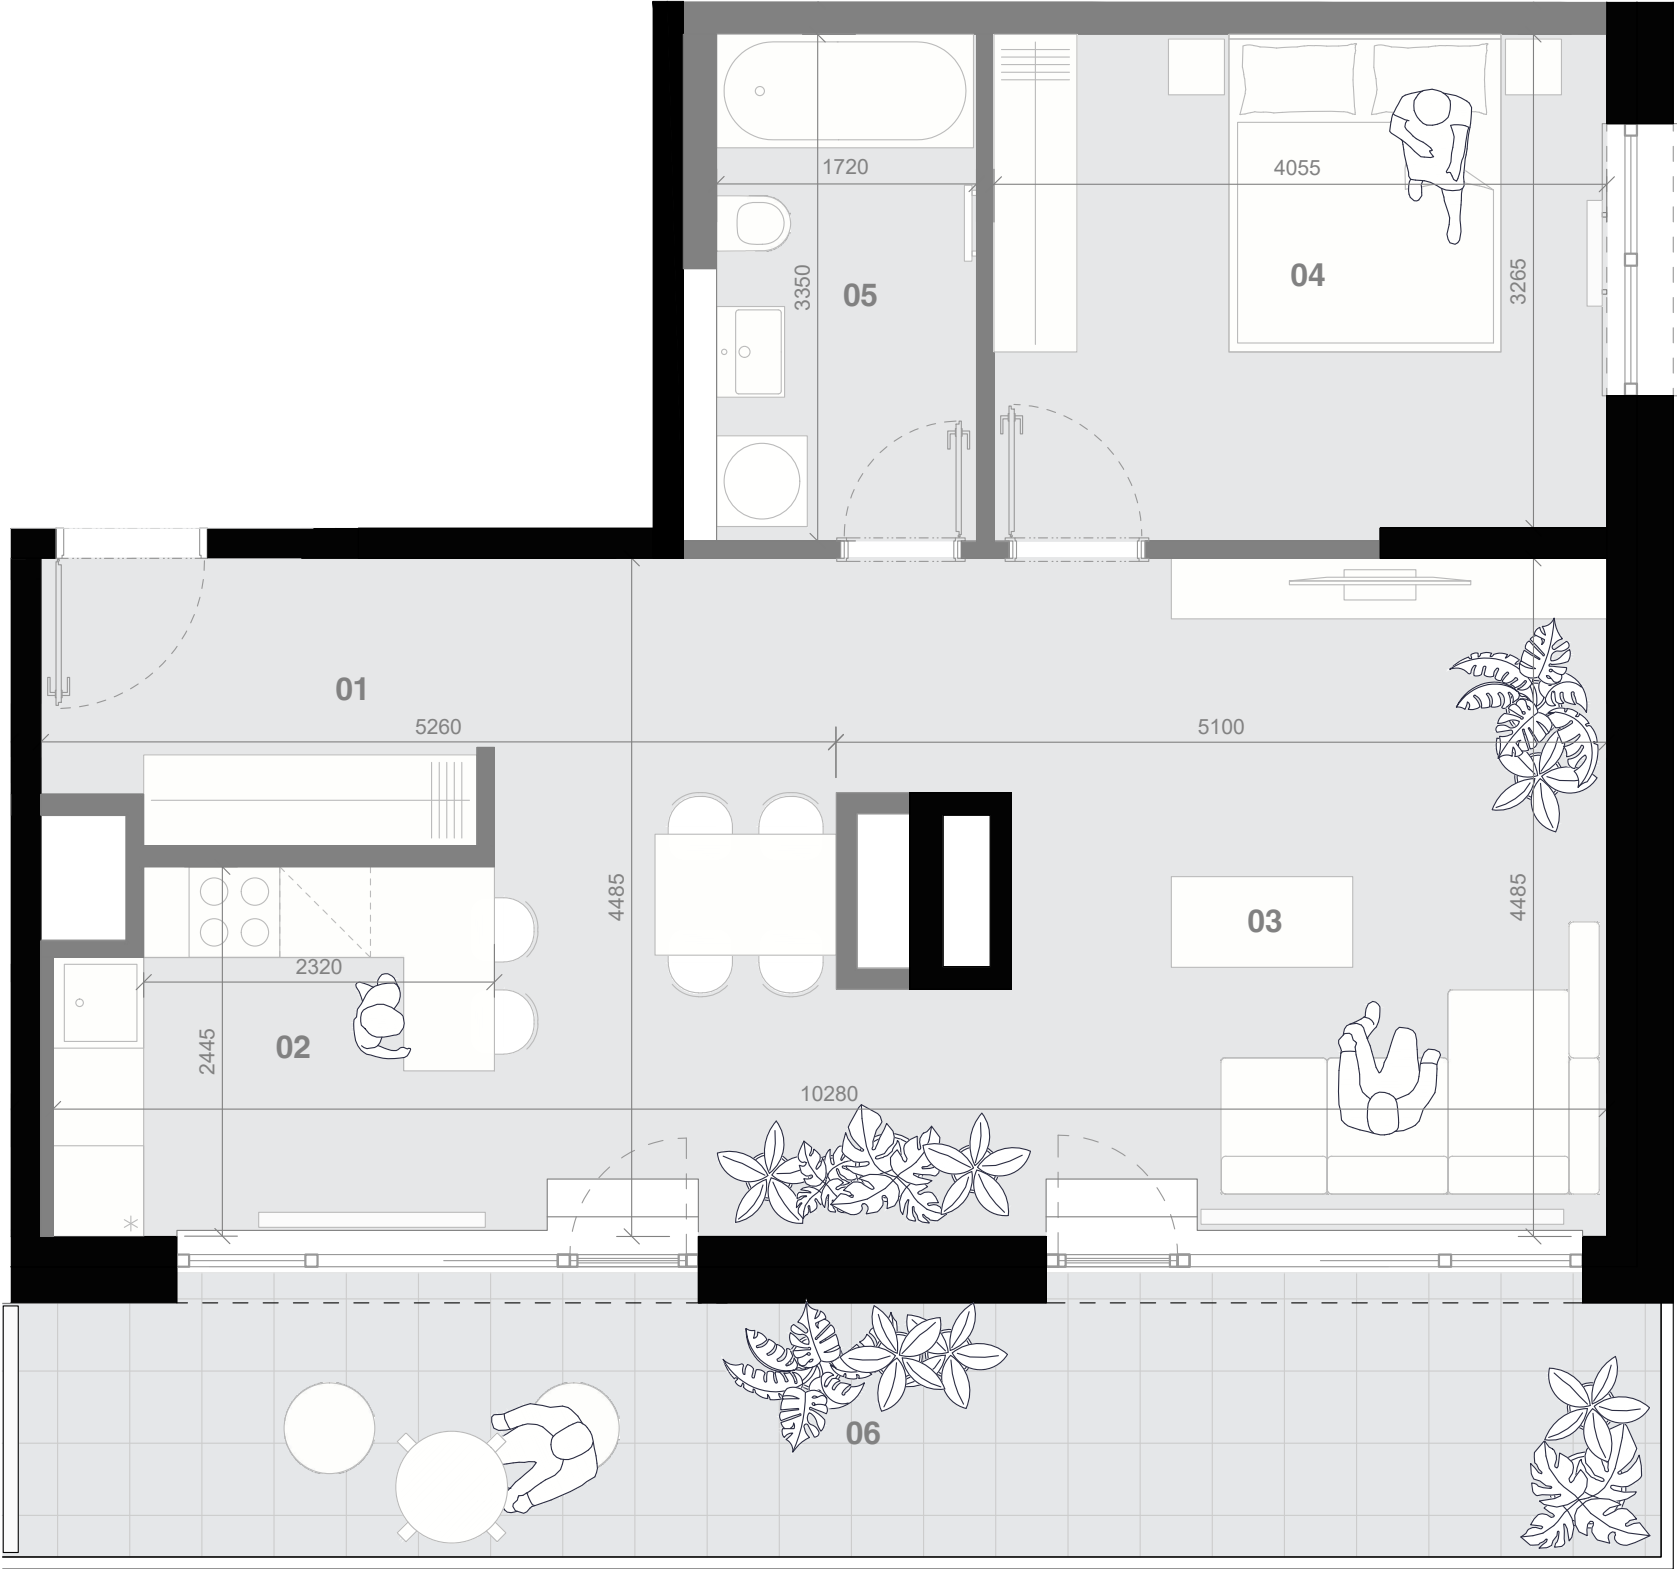

SB.09.10.02			
01	Predsieň	entrance	8,90 m ²
02	Kuchyňa	kitchen	13,41 m ²
03	Obývacia izba	living room	21,37 m ²
04	Izba	room	13,46 m ²
05	Kúpeľňa	bathroom	5,76 m ²
06	Terasa	terrace	19,95 m ²
Interiér spolu		interior summary	62,90 m ²
Exteriér spolu		exterior summary	19,95 m ²

Plochy jednotlivých bytov sú iba orientačné. Zariadenie bytu (nábytok, kuchynská linka, spotrebiče, atď.) a jeho poloha sú iba orientačné a nie sú súčasťou dodania. Rozsah dodania je špecifikovaný v štandardnom vybavení. Uvedené rozmery sú predbežné a nemusia sa zhodovať s realizačným projektom. Zmeny vyhradené.

The areas of individual apartments are indicative only. The equipment of the apartment (furniture, kitchen unit, appliances, etc.) and its location are indicative only and are not part of the delivery. The scope of delivery is specified in the standard equipment. The stated dimensions are preliminary and may not coincide with the implementation project. Changes reserved.